



October 10, 2024

Hopkins County Courthouse
118 Church St
Sulphur Springs, TX 75482

New Overhead Installation near 4768 CR 3504 Sulphur Springs 75482
Project Number: 26226093

Greetings,

Oncor Electric Delivery LLC., is requesting permission to do work within the county right of way along County Road 3504. We are looking to install about 65ft of overhead primary wire across CR 3504 to serve a customer at 4768 CR 3504. No new poles will be installed in ROW, only overhead wire.

Site location map and construction work prints are enclosed. The work print details the proposed work.

If you have any questions, please contact me at any time.

Sincerely,


Grayson Griffin
Designer
Grayson.Griffin@Oncor.com
Phone: (469) 822-5042

County Approval Section:

Approved: ✓ Denied: _____

Authorized Signature: Wade B. King Date: 10/14/24

Oncor |
1616 Woodall Rodgers Freeway
Dallas, TX 75202
Oncor.com

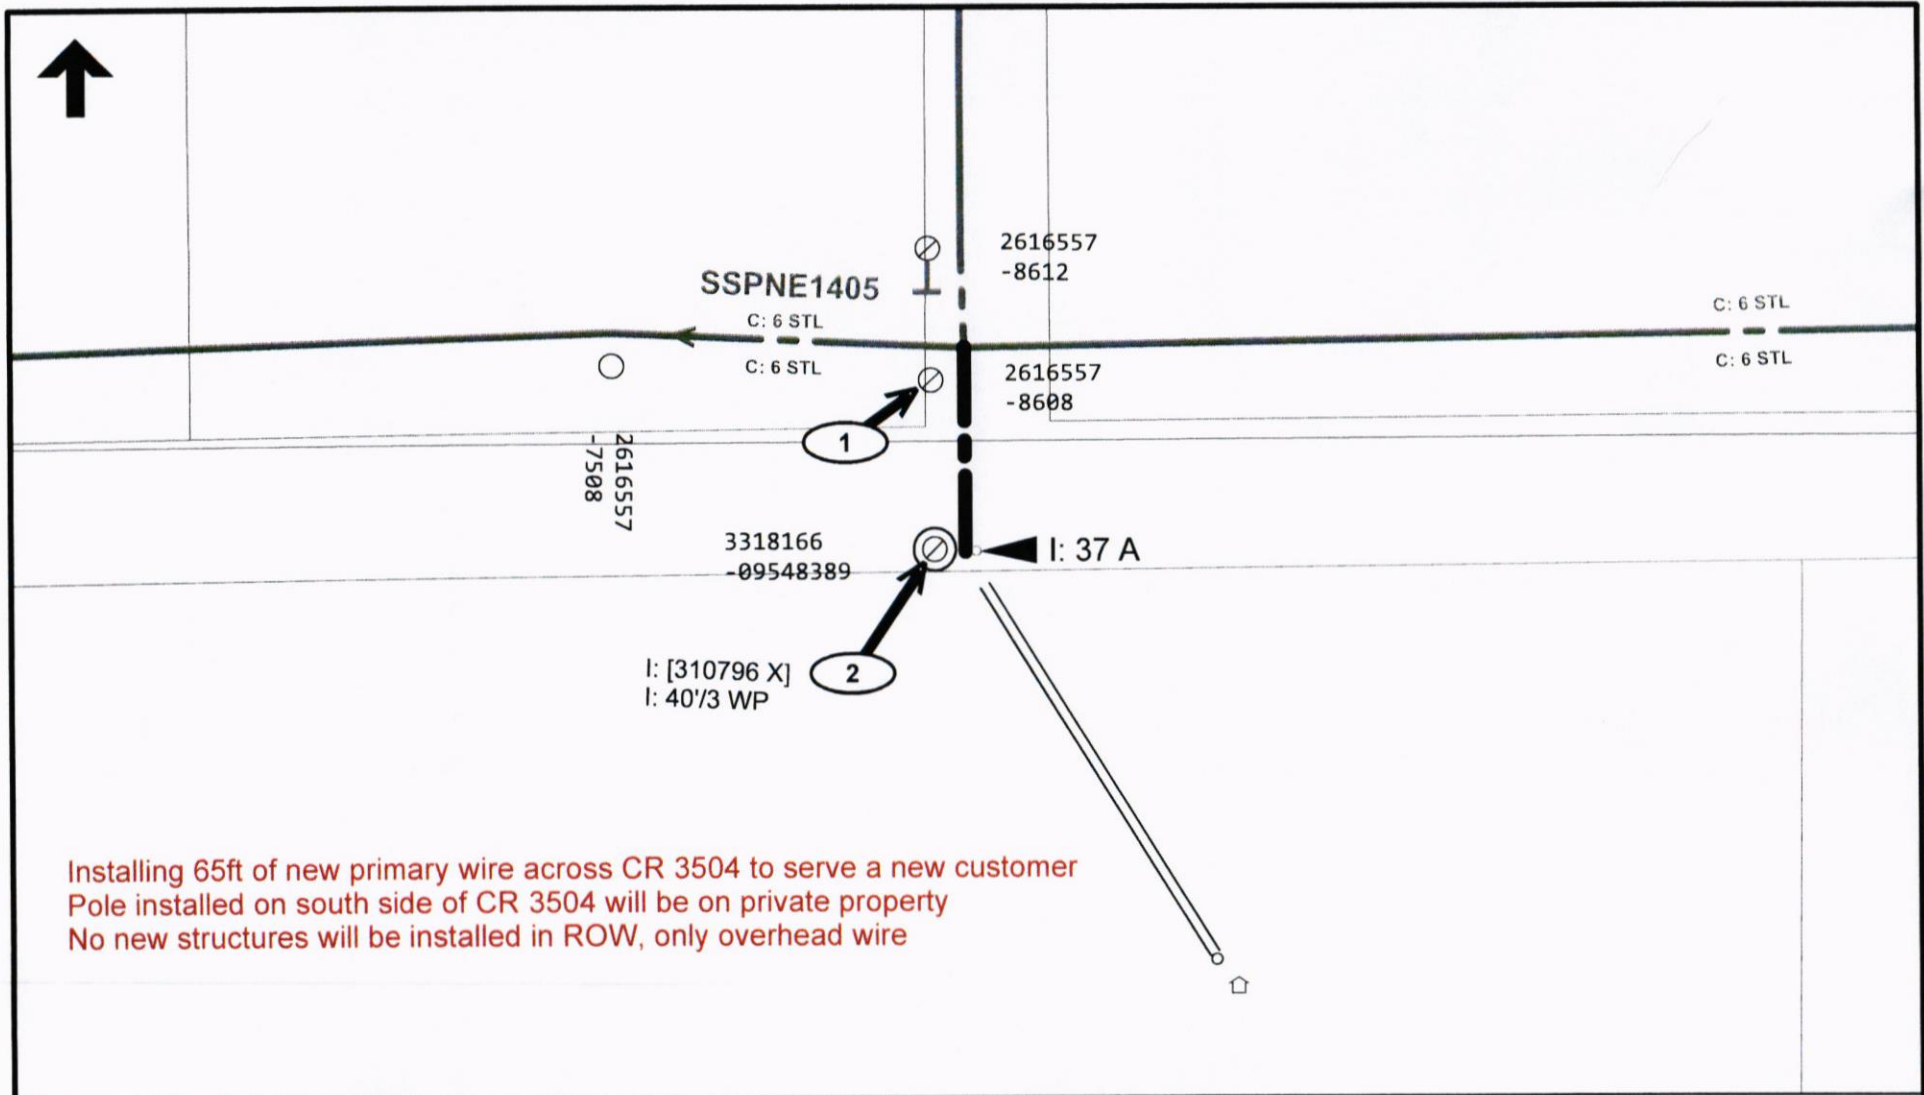

ELECTRIC CONSTRUCTION PRINT

WO Number: **26226093-01** Date: **2024/10/10** Description: **Pam Swanson 4768 CR 3504 SS 75482**
 Sheet: **1** of Scale: **1"=20'** Customer:
 Job Status: **Design** Svc Ctr / Office: **SUL/** Address: **4768 CR 3504 SULPHUR SPRINGS**
 Designer: **GRIFFIN, GRAYSON J/U877** 469-822-5042 Location:
 Project Mgr: **GRIFFIN, GRAYSON J/** 469-822-5042

Copyright 2018 Oncor Electric Delivery - Maps, drawings, and electronic data (products) are created for the internal purposes of Oncor Electric Delivery with no implication of suitability or fitness for the intended use of the recipient. Oncor Electric Delivery will make good faith efforts to provide products that are free from error, but does not warrant the accuracy or quality of such products. The locations shown are approximations and are not intended to show exact locations. Products provided to other parties by Oncor Electric Delivery are for the internal use of the recipient, and the recipient agrees not to duplicate or distribute the products or any portion of the products to third parties without the prior written permission of Oncor Electric Delivery. The recipient further agrees to hold harmless and indemnify Oncor Electric Delivery against all claims, costs, expenses and damages resulting from or predicated upon strict liability for personal injuries, death or or property damage, on account of any defect in the property provided hereunder.



David Caceres
Associate Designer

Oncor Electric Delivery
111 Heritage Court
Sulphur Springs, TX 75482
TEL: 469.507.8992 cell
David.Caceres@oncor.com

October 8, 2024

Hopkins County Courthouse
118 Church St.
Sulphur Springs, TX 75482

Greetings,

Oncor Electric Delivery is requesting permission to construct electric distribution facilities along CR 4760.

Construction prints are attached and all facilities meet clearance requirements of 22 ft.

Scope of Work: Install one pole on North side of CR 4760 and cross to the South side of CR 4760 with overhead primary where another pole and a transformer will be installed. All other facilities will be underground on customers property.

Should you need anything further, please do not hesitate to contact me.

Best regards,

David Caceres
Associate Designer

Approve ☒ Deny ☐

Authorized Signature

A handwritten signature in black ink, appearing to read "David Caceres", written over a horizontal line.

Date

10-14-24

LEGEND

- OH PRIMARY (TO REMAIN)
- NEW OH PRIMARY
- EXISTING POLE (TO REMAIN)
- NEW POLE
- ▶ NEW OH TRANSFORMER
- == NEW UG SERVICE
- Tree Trimming



The underlying image is copyrighted and owned by Google and/or its licensors. This design is provided for illustration purposes only and is not representative of actual size or scale. No copyright notices contained within this design illustration may be removed.



ELECTRIC DELIVERY

ADDRESS: 6563 County
Road 4760, Sulphur Springs
75482

WO: 26432179

PM: David C.



David Caceres
Associate Designer

Oncor Electric Delivery
111 Heritage Court
Sulphur Springs, TX 75482
TEL: 469.507.8992 cell
David.Caceres@oncor.com

10/2/2024

Hopkins County Courthouse
118 Church St.
Sulphur Springs, TX 75482

Greetings,

Oncor Electric Delivery is requesting permission to construct electric distribution facilities along CR 4771.

Construction prints are attached and all facilities meet clearance requirements of 22 ft.

Scope of Work: Tap off existing pole on north side of CR 4771, with overhead primary to be installed perpendicular to CR 4771, where a new pole and transformer will be hung. From there, it will be underground service to customers meter rack.

Should you need anything further, please do not hesitate to contact me.

Best regards,

David Caceres
Associate Designer

Approve ☒ Deny ☐

Authorized Signature

A handwritten signature in black ink, appearing to read "David Caceres", written over a horizontal line.

Date

10-3-24

LEGEND

- OH PRIMARY (TO REMAIN)
- NEW OH PRIMARY
- EXISTING POLE (TO REMAIN)
- NEW POLE
- ▶ NEW OH TRANSFORMER
- == NEW UG SERVICE



The underlying image is copyrighted and owned by Google and/or its licensors. This design is provided for illustration purposes only and is not representative of actual size or scale. No copyright notices contained within this design illustration may be removed.



ELECTRIC DELIVERY

ADDRESS: 2022 Country Rd
4771

WO:26428672

PM: David Caceres